


F.A.P.	SECTION	COUNTY	TOTAL SHEETS	SHEET NO.
614	(*)	MORGAN	200	128
STA. TO STA.				
FED. ROAD DIST. NO.			ILLINOIS	FED. AID PROJECT
(*) 147(RS-5, B-1, B-2)			92656	

# REQUIRED COLD MILLED SURFACE TEXTURE

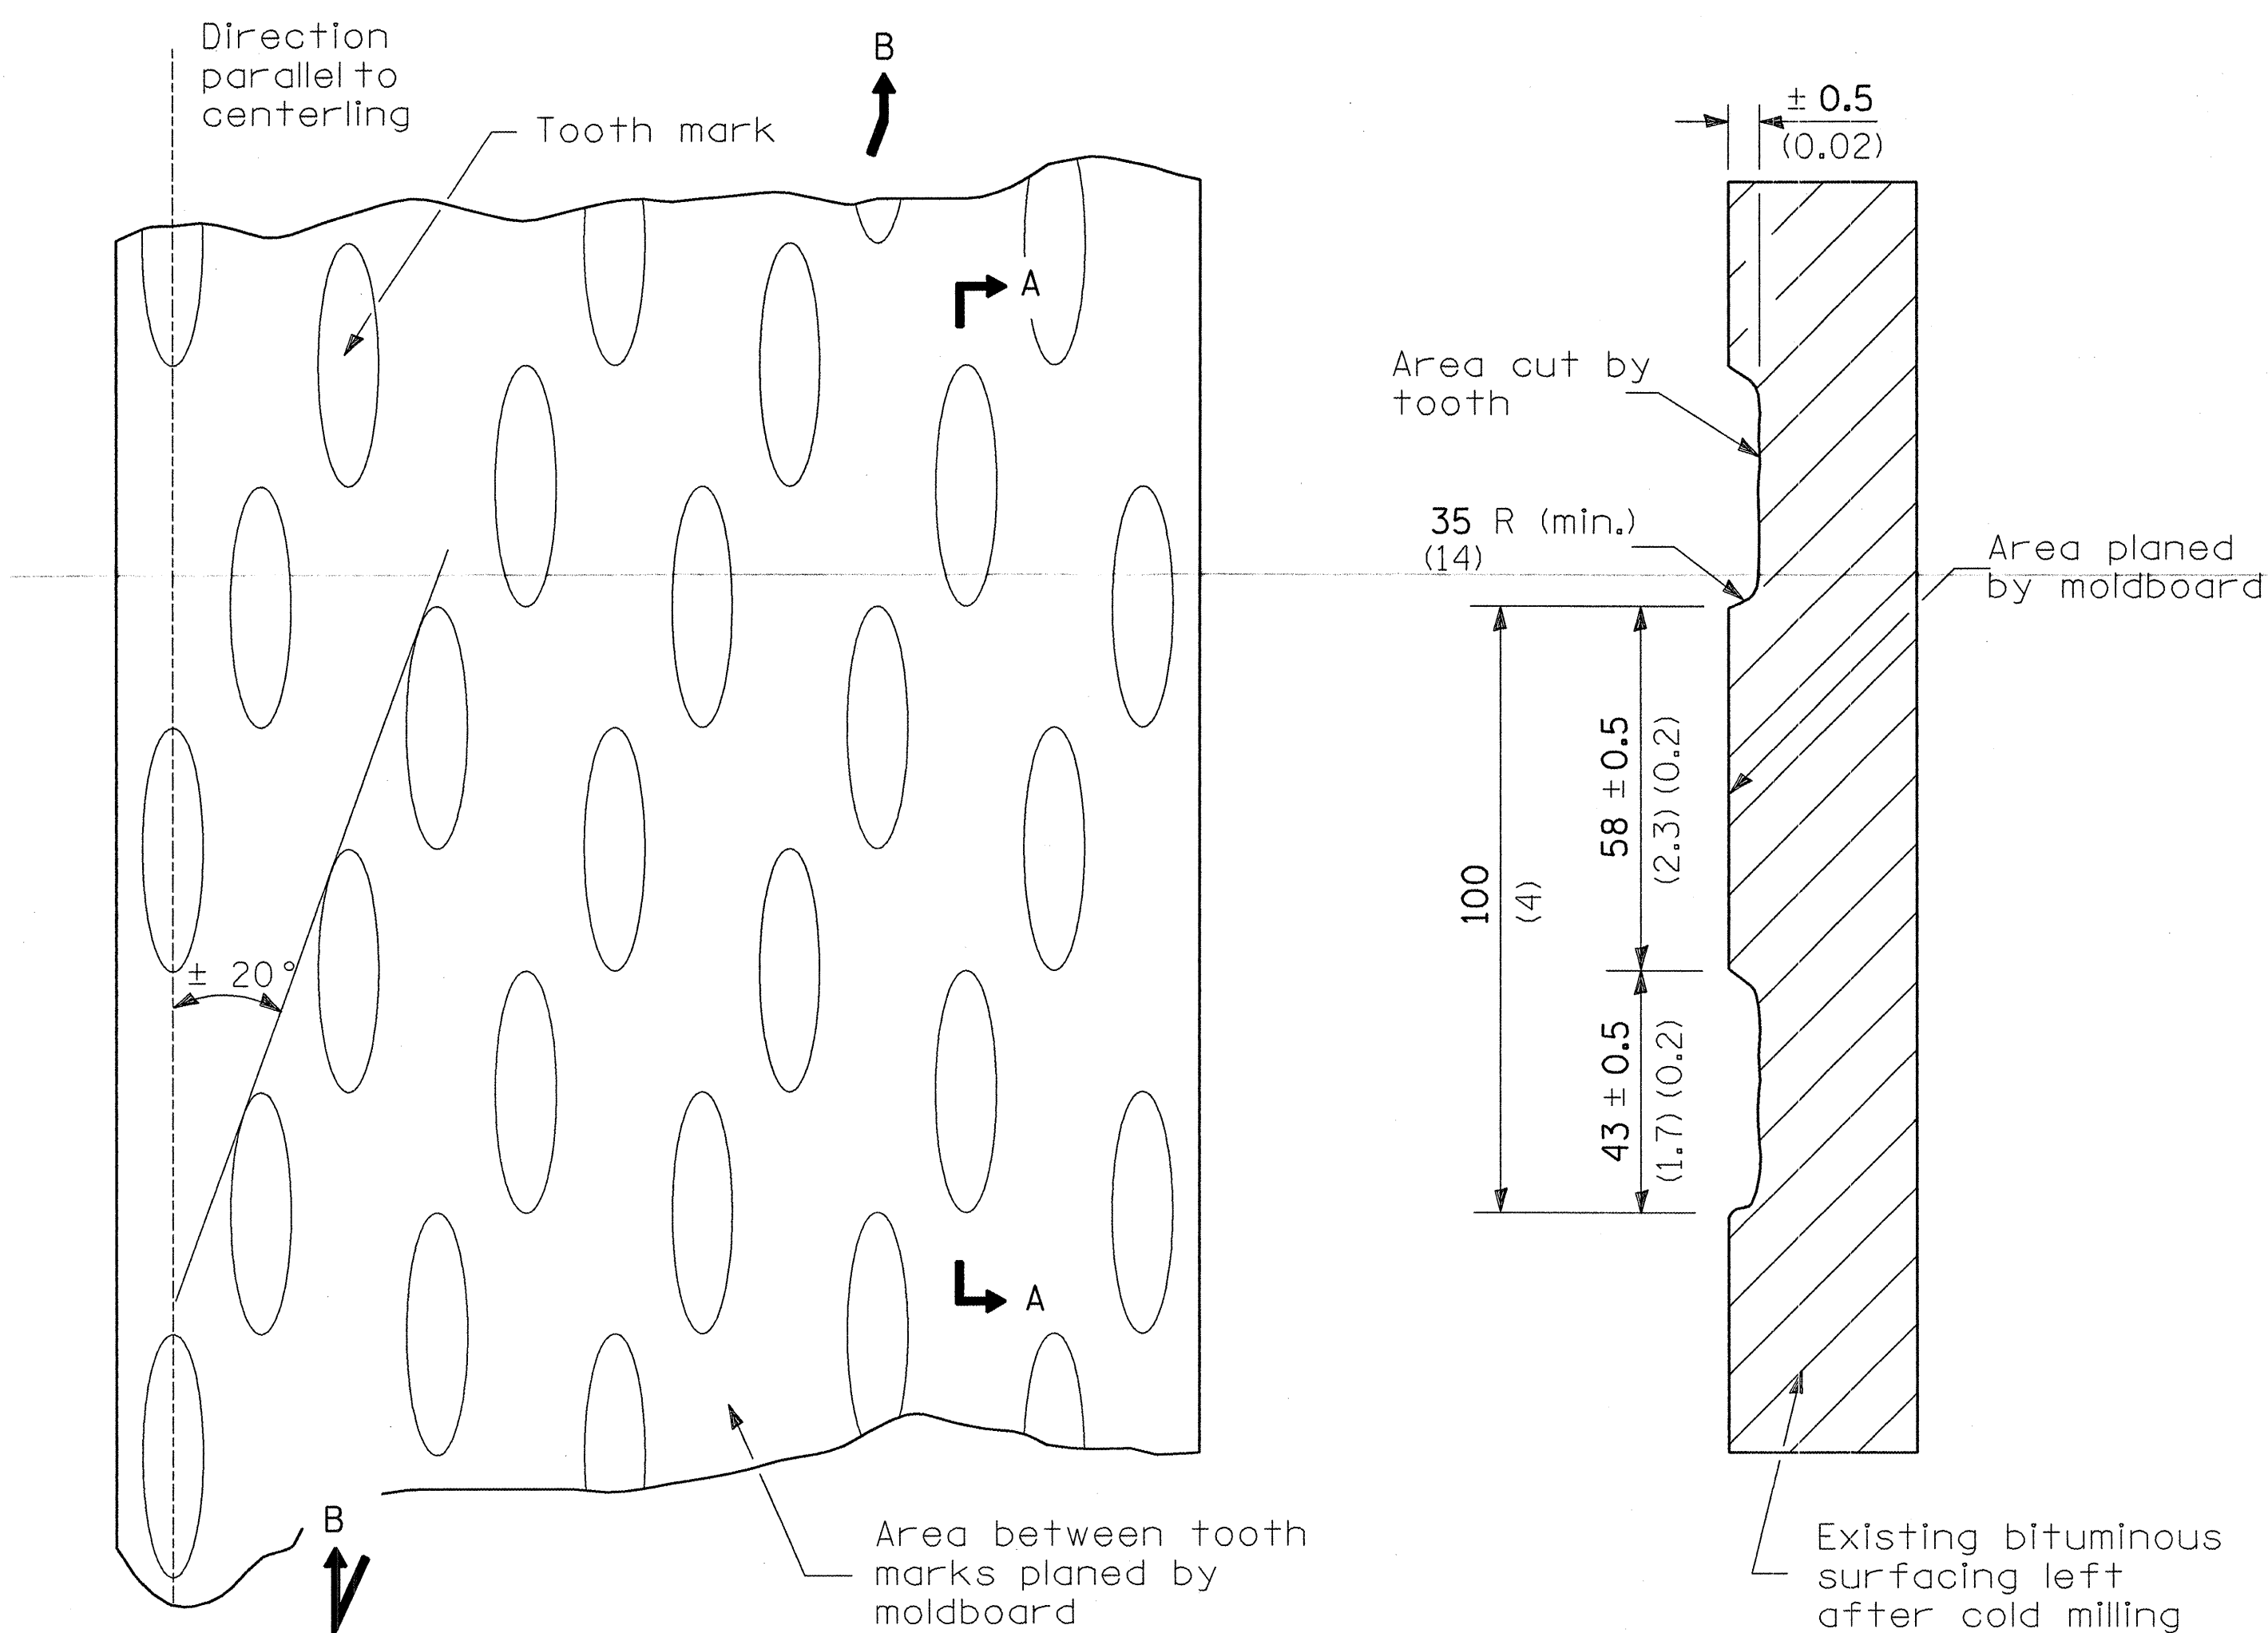

PLAN


SECTION A-A

SECTION B-B PROJECTED  
PERPENDICULAR TO CENTERLINE

1. Cold Milling shall consist of two processes: Cutting with carbide teeth mounted on a rotating drum, and planing with a moldboard mounted immediately behind the cutting drum.
2. Other similar patterns will be acceptable if they consist of a smooth, flat, planed surface interspersed with a pattern of discontinuous longitudinal striations.

All dimensions are in millimeters (inches) unless otherwise shown.

# SLAB MOVEMENT DETECTION DEVICE

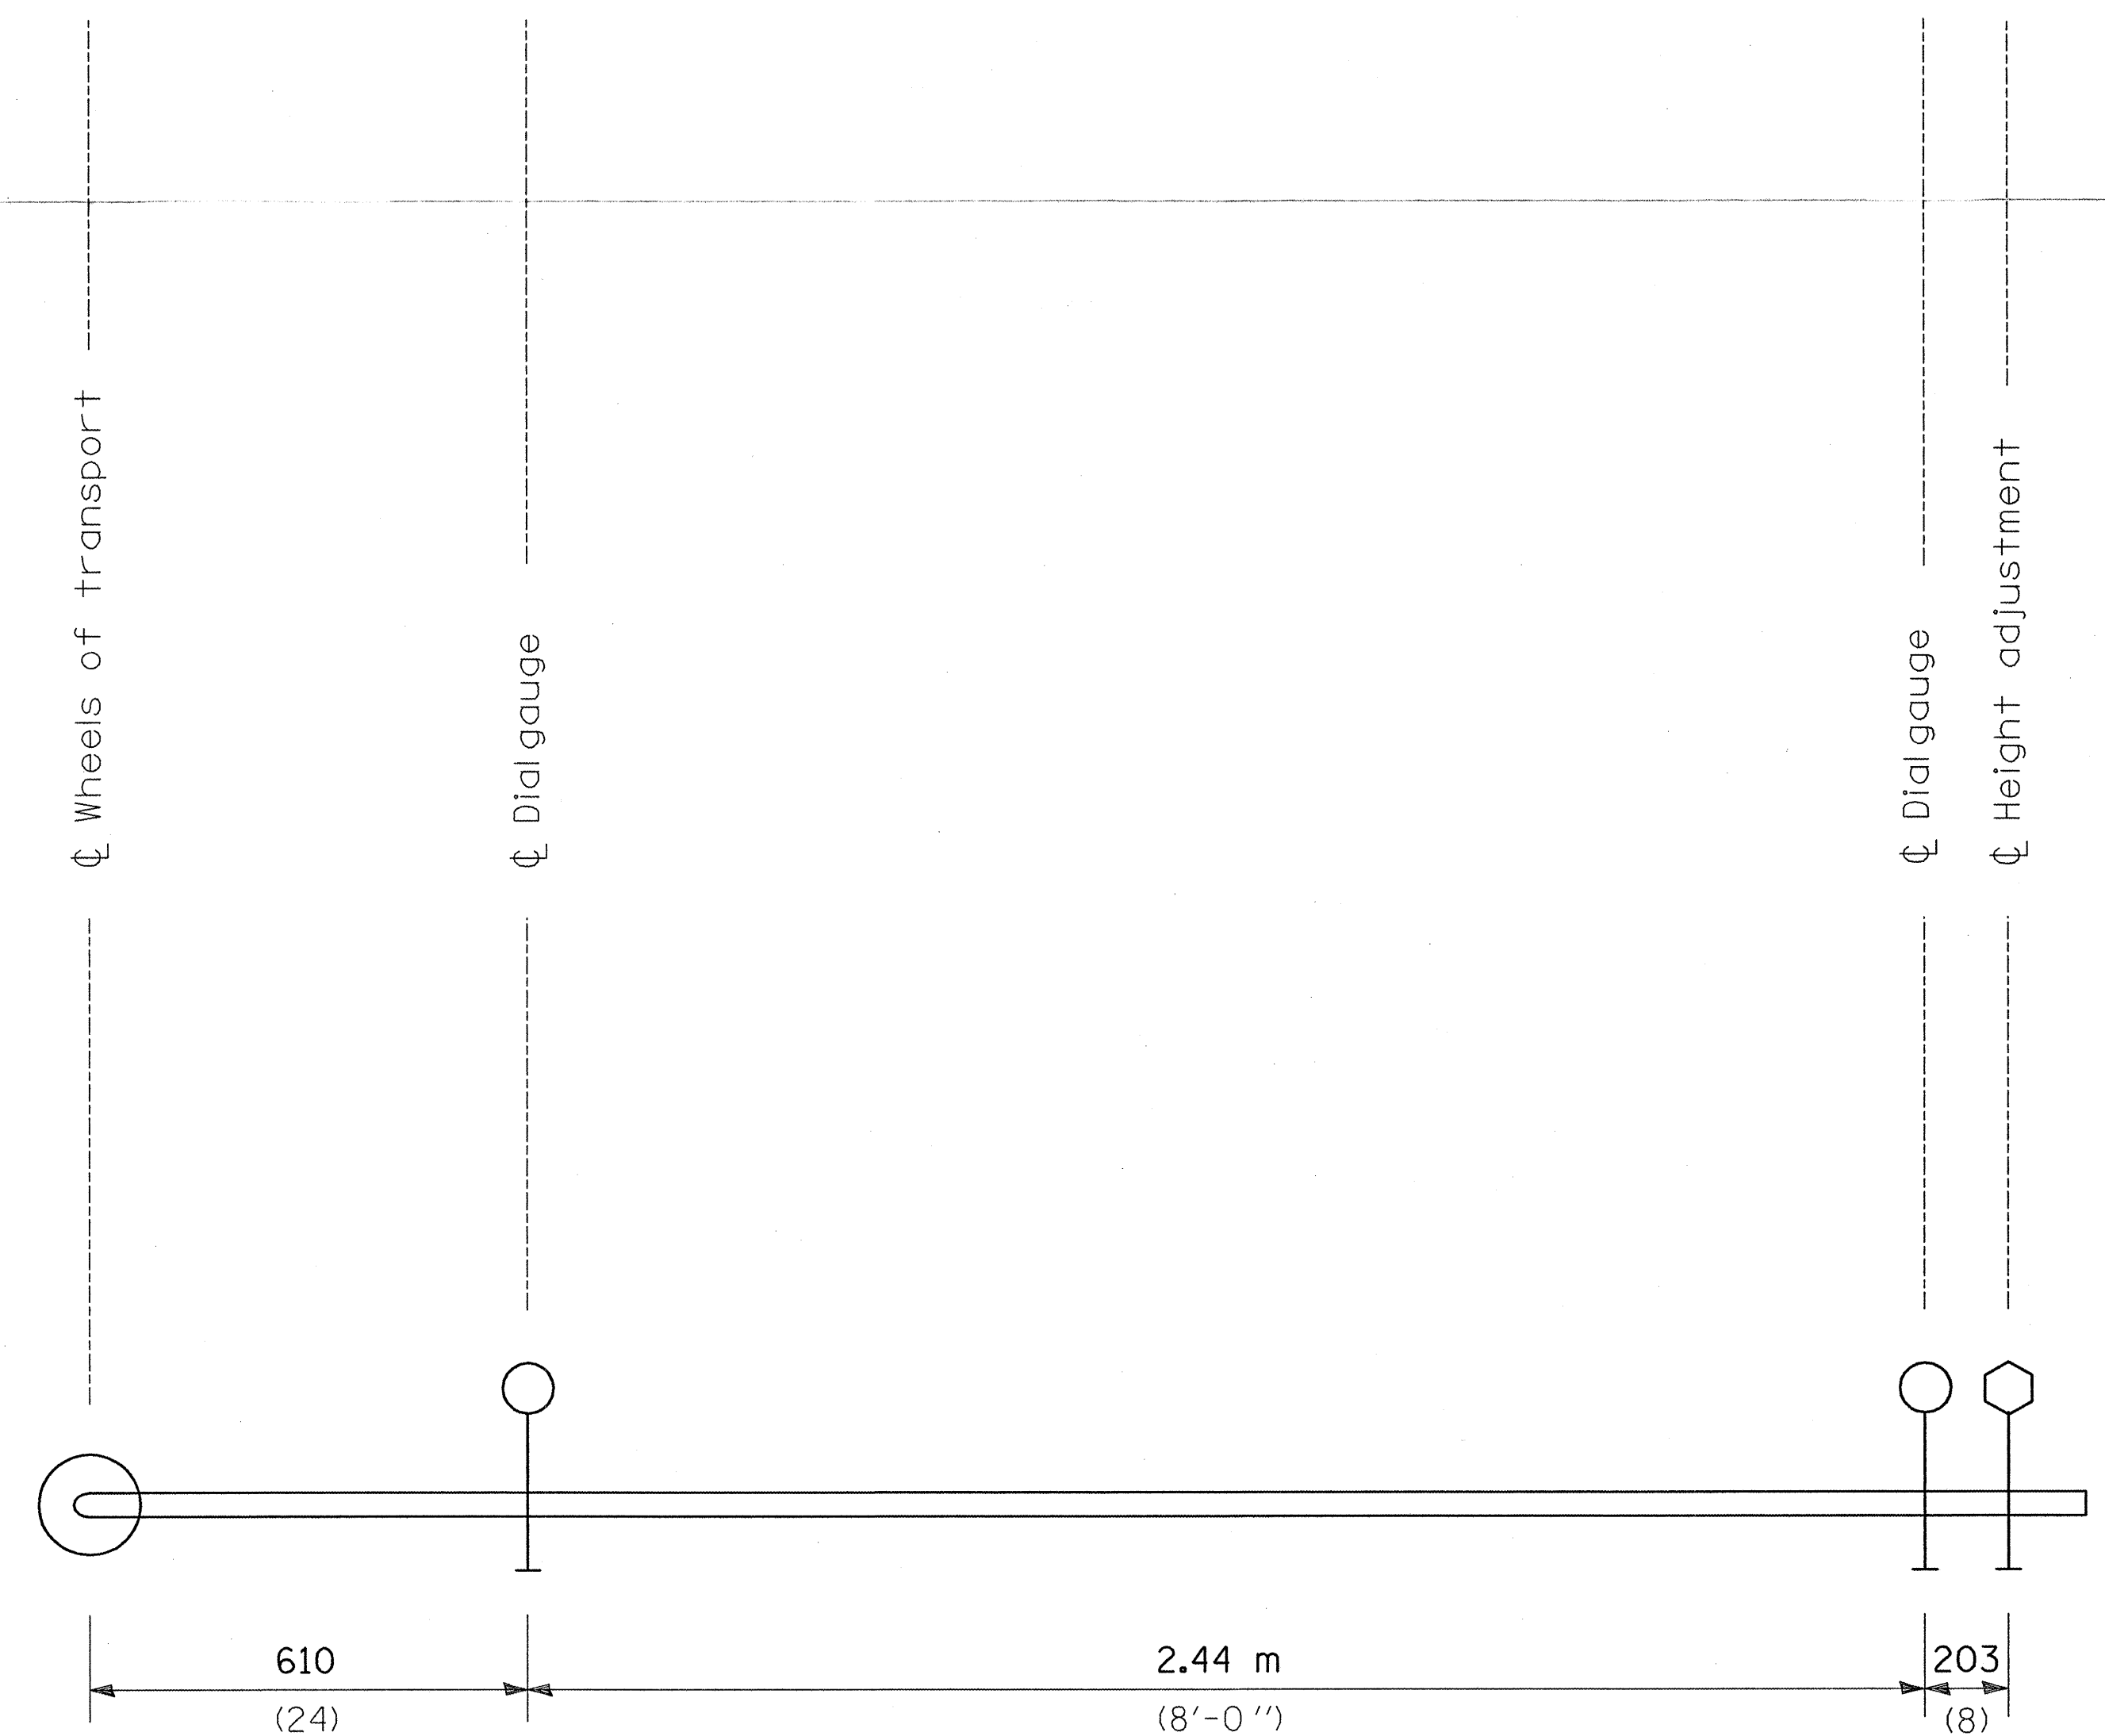

ELEVATION

## NOTES

Dial gauges shall be spring loaded in order to measure both extension and compression.

All dimensions are in millimeters (inches) unless otherwise shown.

REVISIONS	
NAME	DATE
JCN	2/19/03

ILLINOIS DEPARTMENT OF TRANSPORTATION

## COLD MILLING DETAILS

SCALE:  
DATE

DRAWN BY CADD  
CHECKED BY JCN